


REVISIONS		
NO.	DATE	DESCRIPT.
1	5-2-01	75' LOT WIDTH FOR LOTS 14, 23, 25, 28, AND 56
2	6-11-02	MOVED ROAD B AND PHASE 1

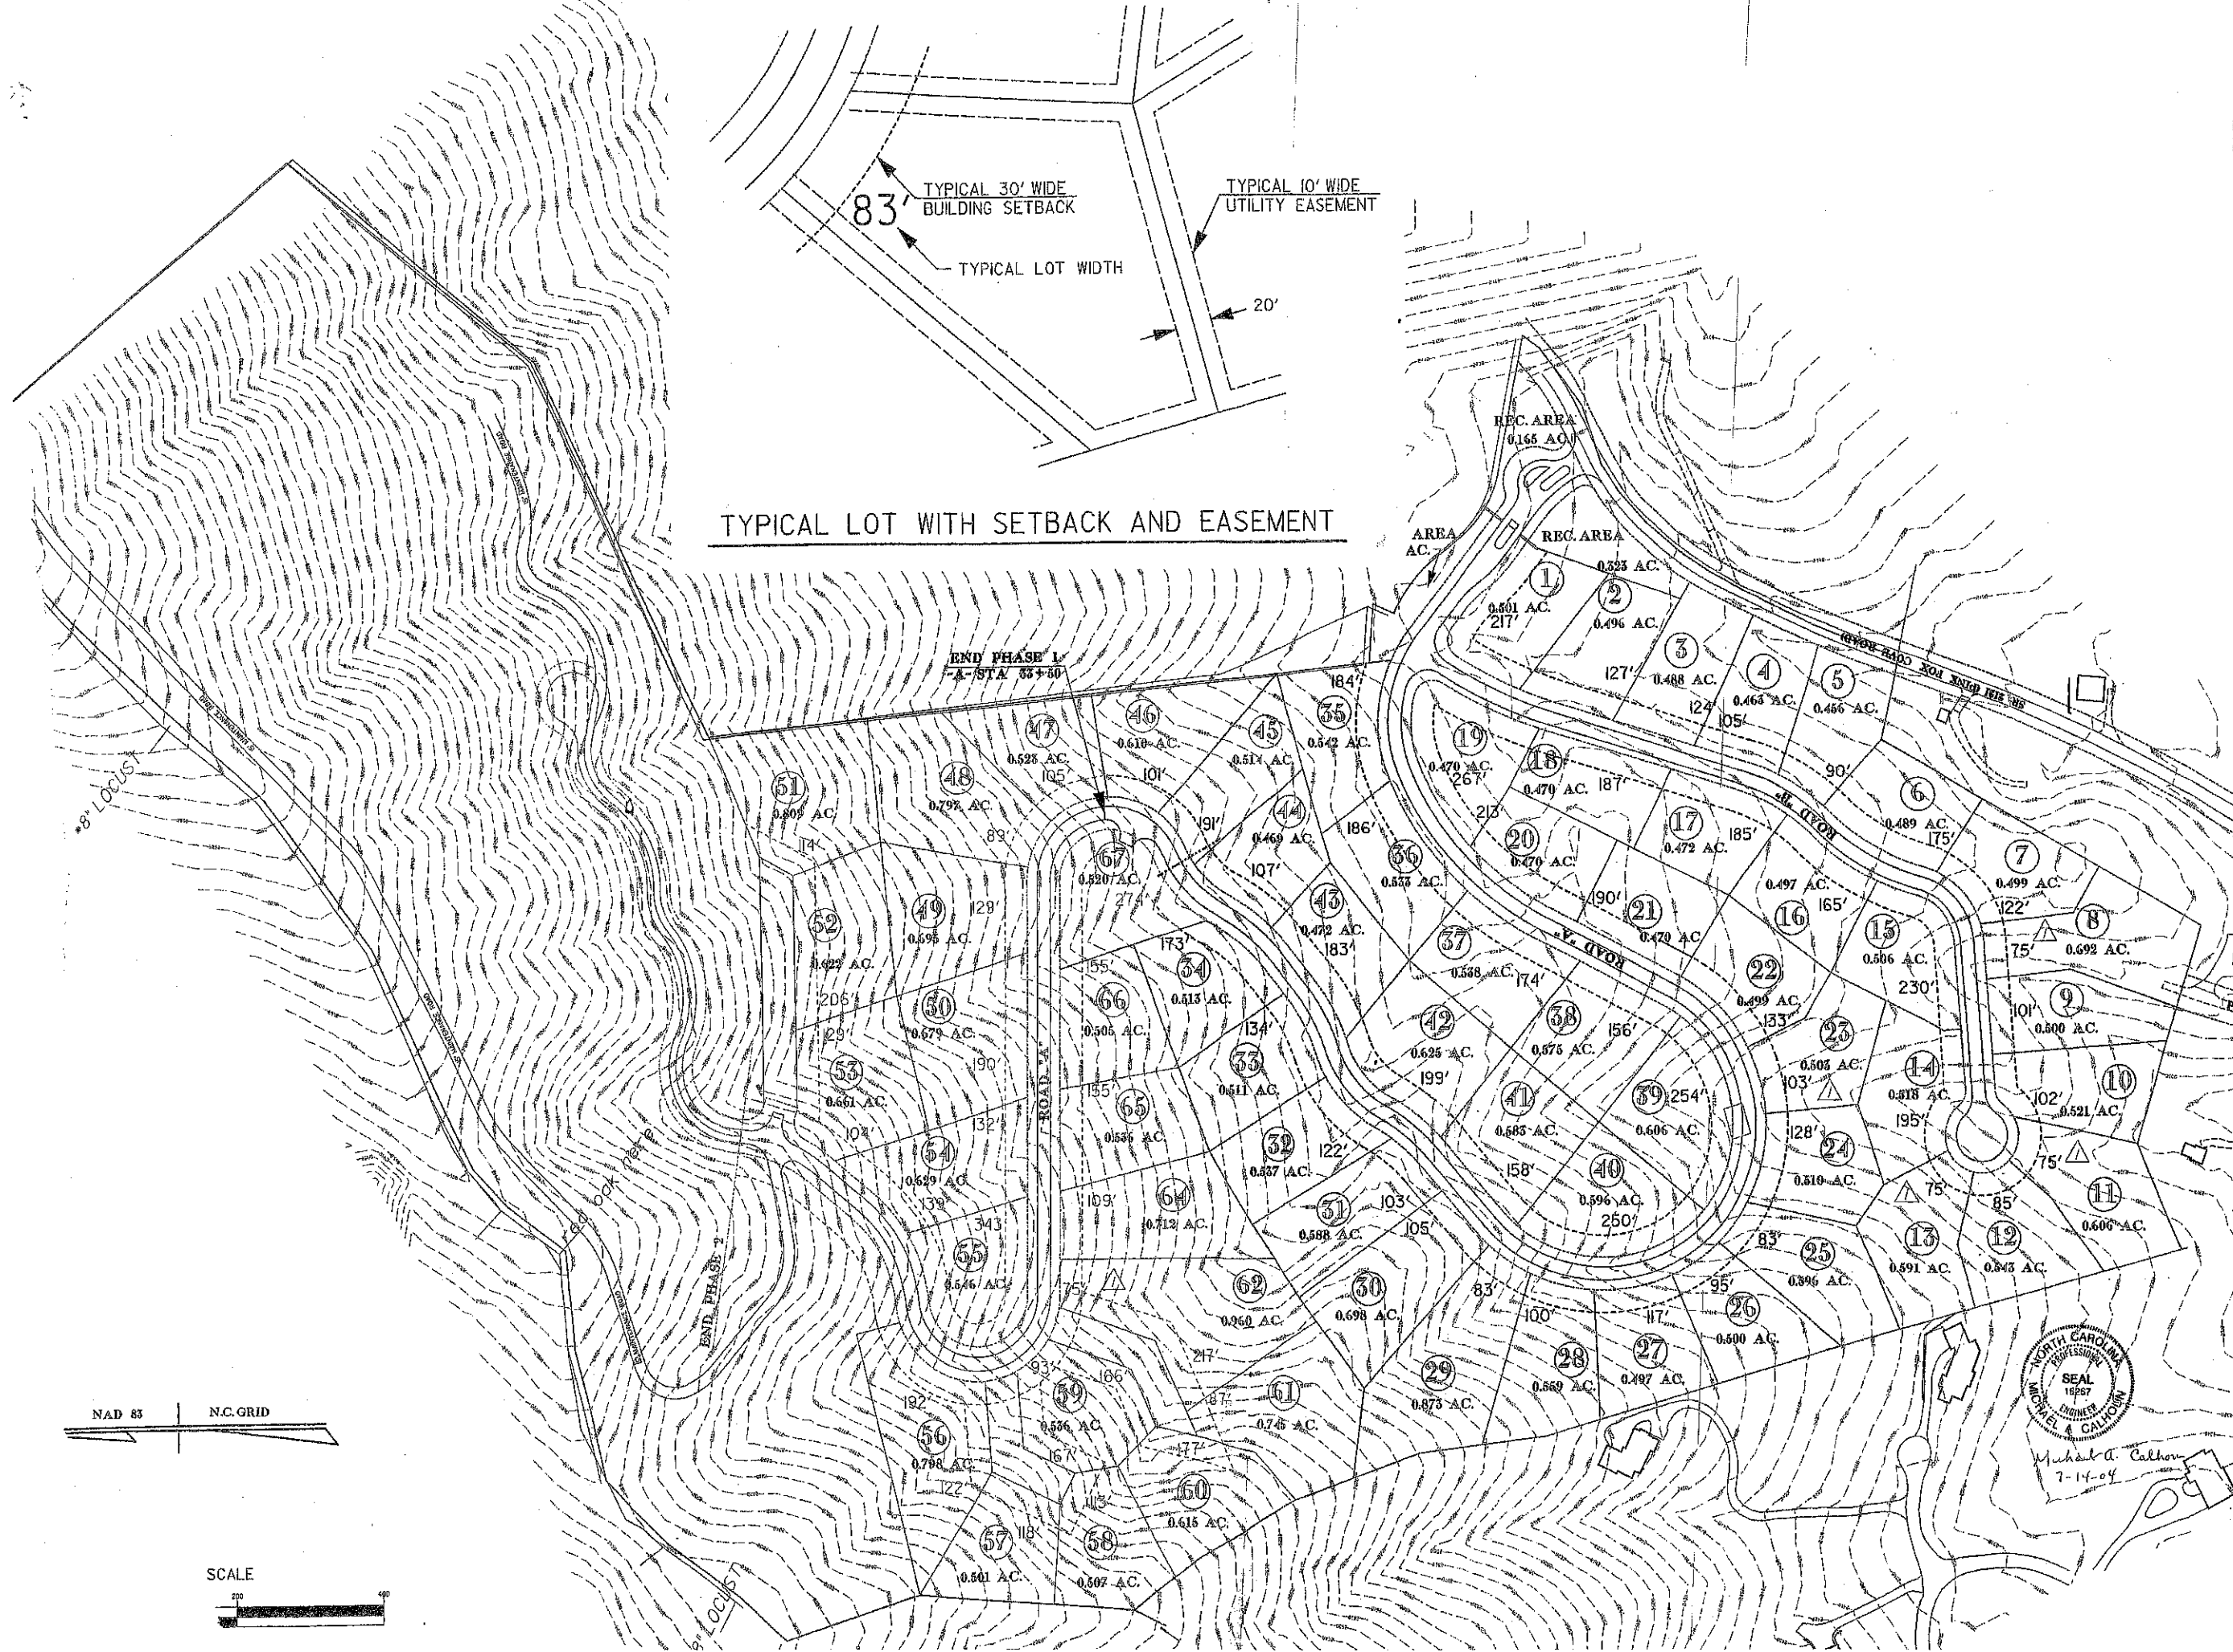


LOT LAYOUT - PHASE I
FOX LAIR CROSSING SUBDIVISION
 OWNER: WEST COAST FUNDING
 C/O BILL MARTINEZ
 BUNCOMBE COUNTY, NORTH CAROLINA

GeoData Corp.
 DIGITAL MAPPING SERVICES
 104 EAST HORTON STREET
 FERRIS, NC 27537
 919-289-9744



Middlesboro, Kentucky 605-248-6000
 Greenville, Tennessee 423-539-0271
 Asheville, North Carolina 828-253-8759
 Copyright © 1998 Vaughn & Melton
 All Rights Reserved

DRANN: ACC
CHECKED: LOB
JOB NO: 30067-01
SCALE: 1"=100'
DATE: AUG 4 2003
SHEET TITLE: LOT LAYOUT (PHASE I)
SHEET 4 OF 4
SHEET NO: LL-1

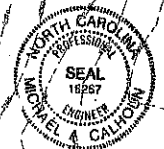

Michael A. Calhoun
 7-14-04