


WILLIAM BLANKENSHIP &
DYRENDIA BLANKENSHIP
DEED BOOK 1231 PAGE 60

CARL H. KEITH
LINDA D. KEITH
DEED BOOK 1739 PAGE 405

(PLAT)
(NAD 83
COMB 1

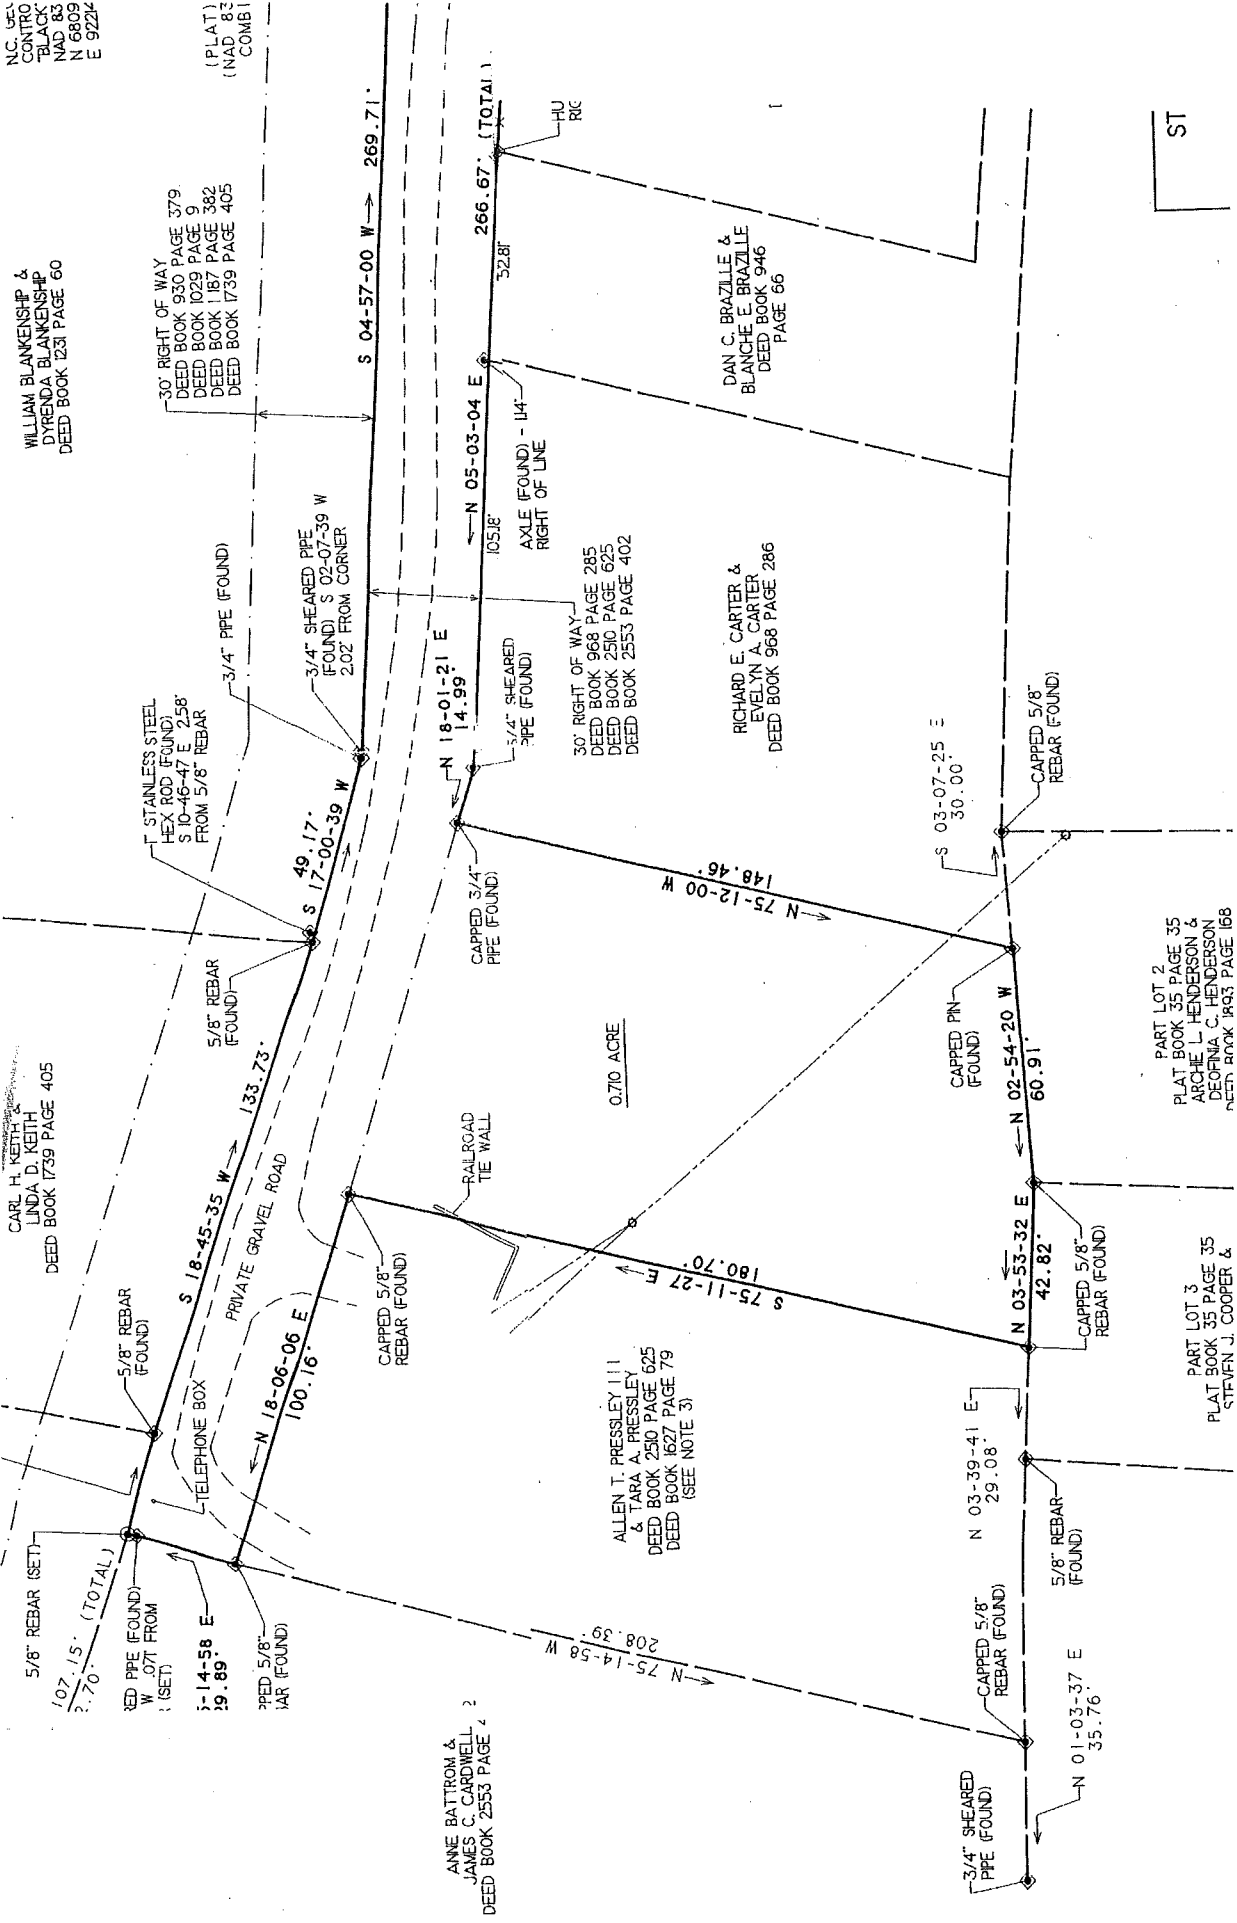

30' RIGHT OF WAY
DEED BOOK 930 PAGE 379
DEED BOOK 1029 PAGE 9
DEED BOOK 1187 PAGE 382
DEED BOOK 1739 PAGE 405

1" STAINLESS STEEL
HEX ROD (FOUND)
S 10-46-47 E 2.58'
FROM 5/8" REBAR

3/4" PIPE (FOUND)

3/4" SHEARED PIPE
(FOUND) S 02-07-39 W
2.02' FROM CORNER

S 17-00-39 W
49.17'

3/4" SHEARED
PIPE (FOUND)

N 18-01-21 E
14.99'

30' RIGHT OF WAY
DEED BOOK 968 PAGE 285
DEED BOOK 2510 PAGE 625
DEED BOOK 2553 PAGE 402

CAPPED 3/4"
PIPE (FOUND)

5/8" REBAR
(FOUND)

CAPPED 5/8"
REBAR (FOUND)

5/8" REBAR
(FOUND)

CAPPED 5/8"
REBAR (FOUND)

5/8" REBAR
(FOUND)

CAPPED 5/8"
REBAR (FOUND)

3/4" SHEARED
PIPE (FOUND)

N 01-03-37 E
35.76'

N 03-39-41 E
29.08'

N 03-53-32 E
42.82'

N 02-54-20 W
60.91'

S 03-07-25 E
30.00'

N 75-12-00 W
148.46'

180.70'

208.39'

N 05-03-04 E
105.8'

N 05-03-04 E
266.67' (TOTAL)

S 04-57-00 W
269.71'

32.81'

AXLE (FOUND) - 14'

RIGHT OF LINE

HURIC

DAN C. BRAZILLE &
BLANCHE E. BRAZILLE
DEED BOOK 946
PAGE 66

RICHARD E. CARTER &
EVELYN A. CARTER
DEED BOOK 968 PAGE 286


RAILROAD
TIE WALL

PRIVATE GRAVEL ROAD

133.73'

S 18-45-35 W
100.16'

N 18-06-06 E
100.16'

5/8" REBAR
(FOUND)

5/8" REBAR
(FOUND)

